


FRONT ELEVATION
1/4" = 1'-0"




LEFT SIDE ELEVATION
1/8" = 1'-0"


*ALL ROOF PITCHES 6/12 w/
1'-0" OVERHANGS

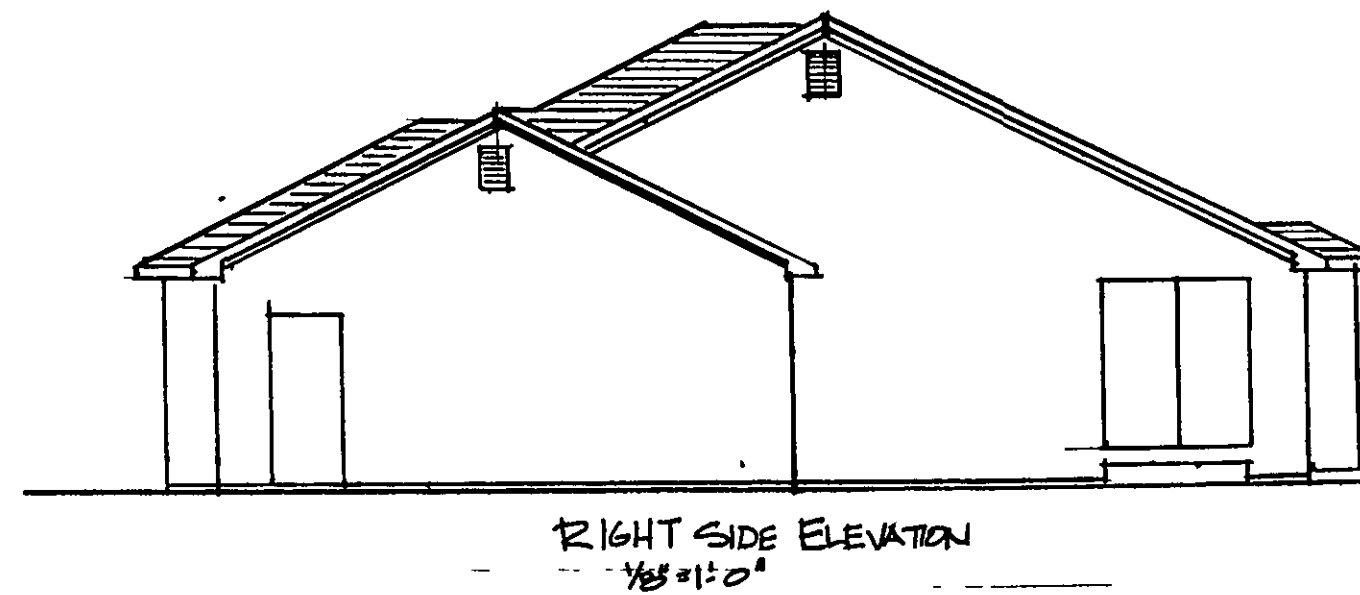

RIGHT SIDE ELEVATION
1/8" = 1'-0"

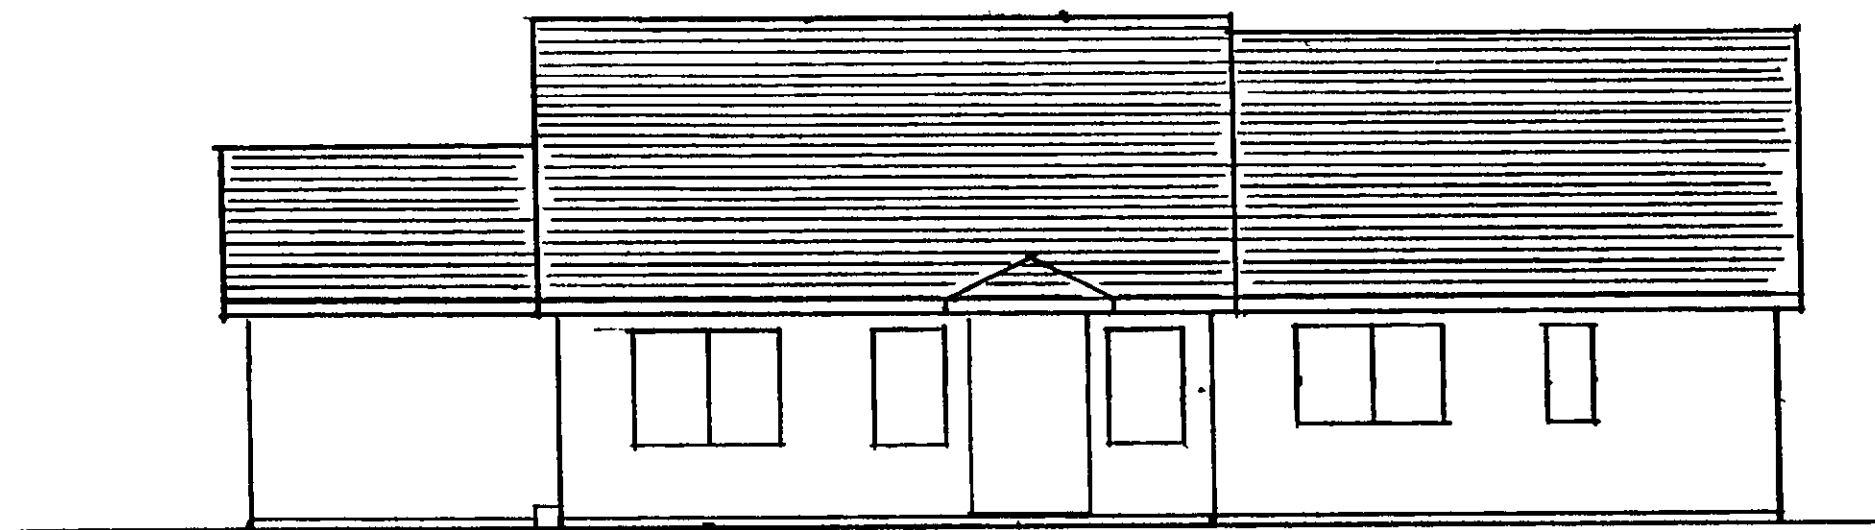

REAR ELEVATION
1/8" = 1'-0"

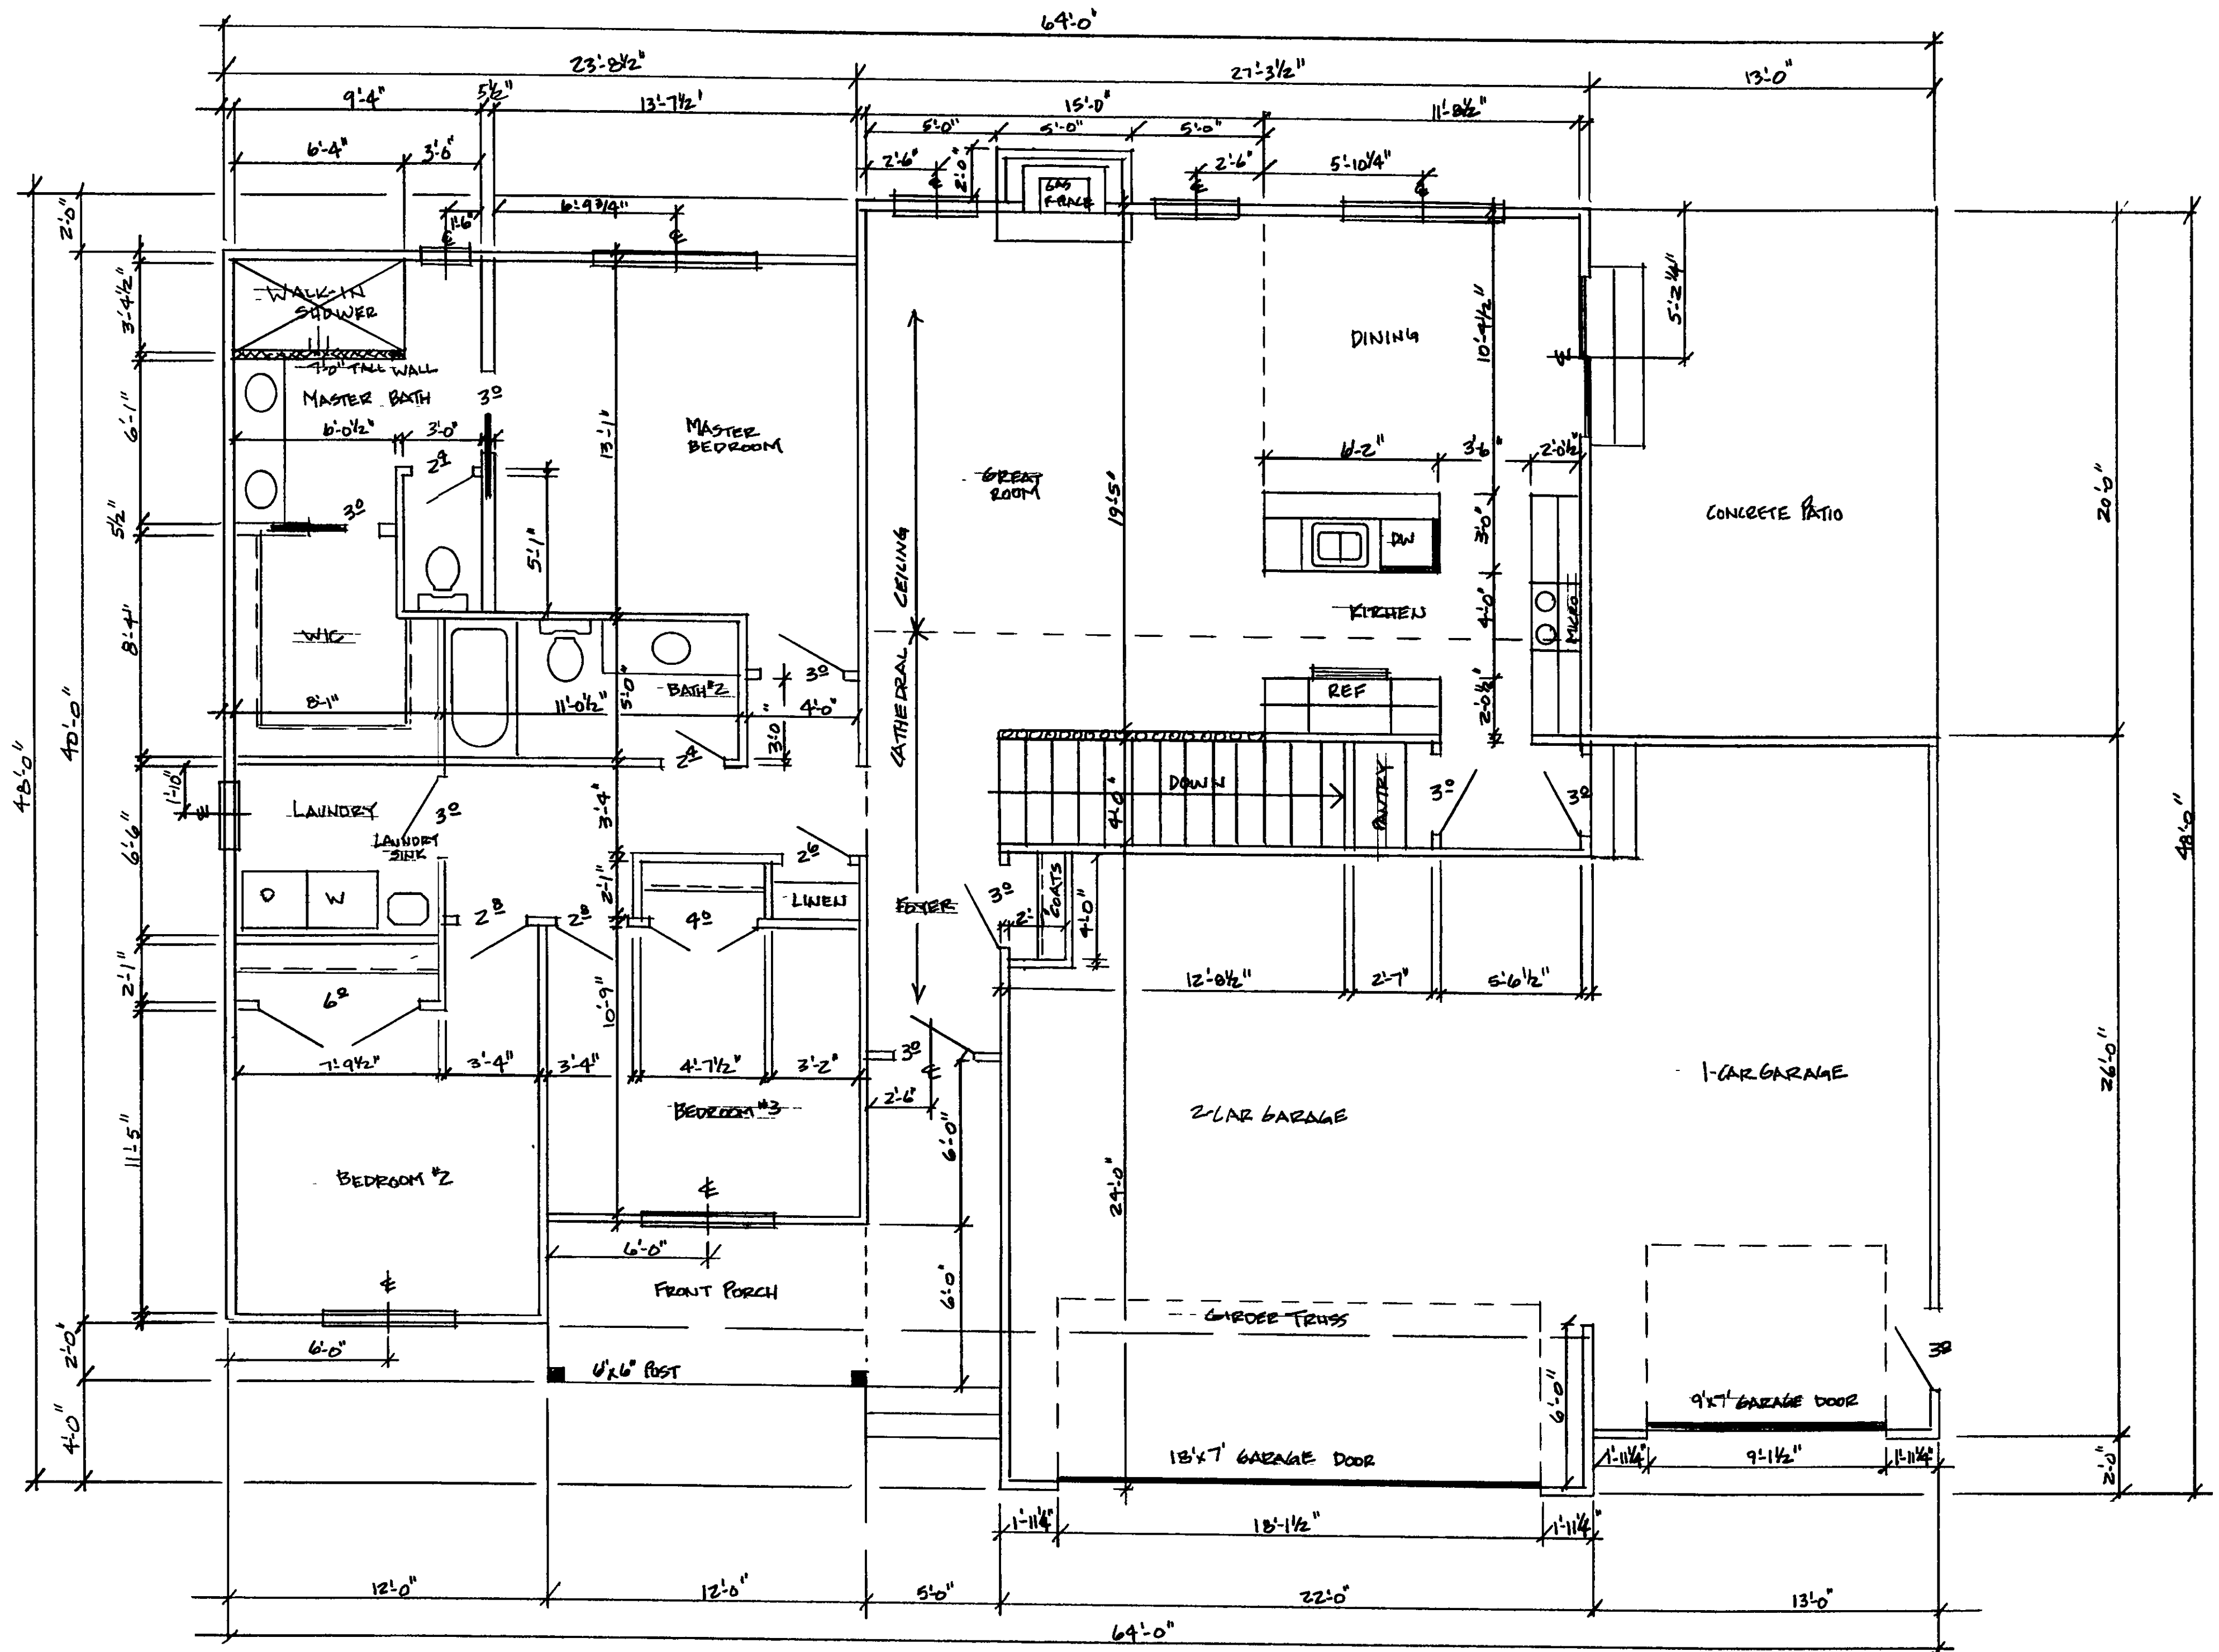

FIRST FLOOR PLAN: 1600 SQ FT
 SCALE: 1/4" = 1'-0"