




FRONT ELEVATION  
SCALE 1/4" = 1'-0"

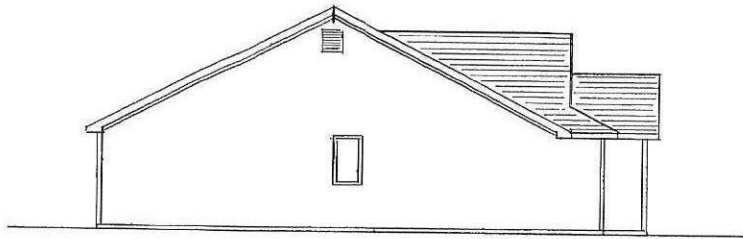


LEFT SIDE ELEVATION  
SCALE 1/8" = 1'-0"

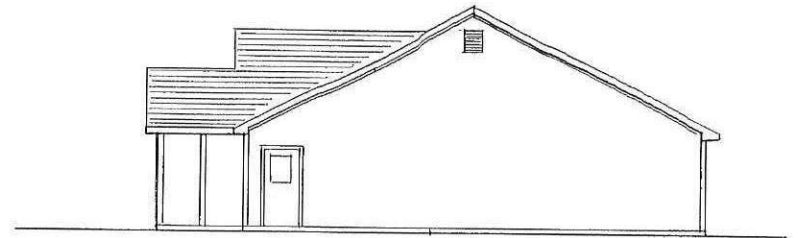

RIGHT SIDE ELEVATION  
SCALE 1/8" = 1'-0"

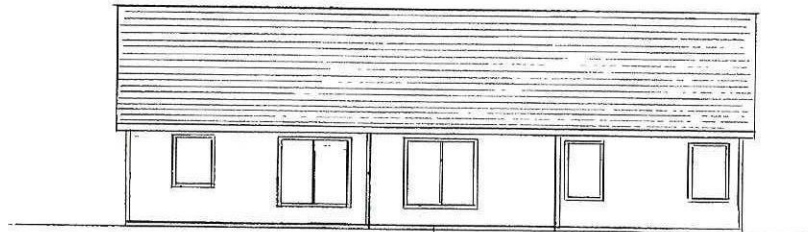

REAR ELEVATION  
SCALE 1/8" = 1'-0"

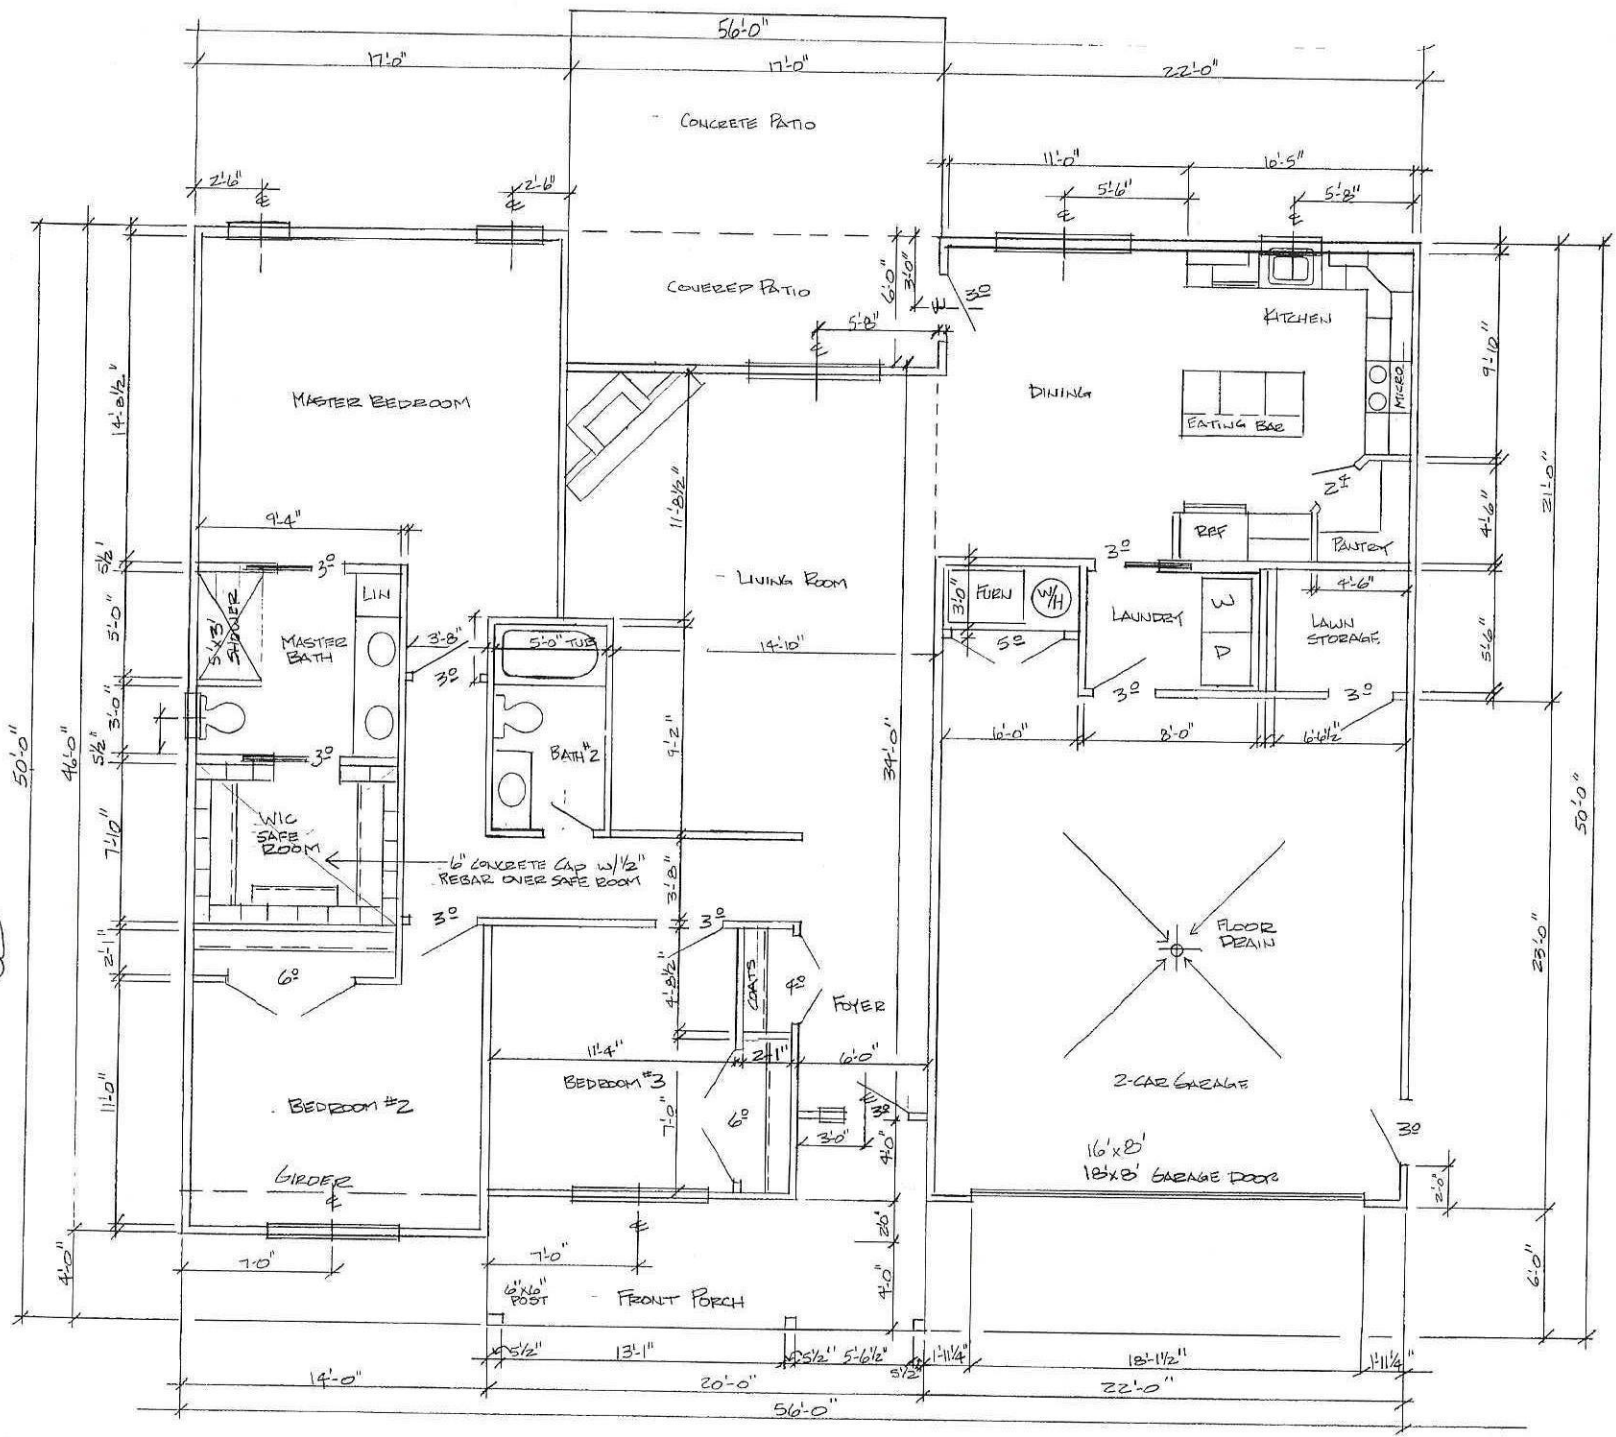

\* 9'-0" CEILING HEIGHT

FIRST FLOOR PLAN = 1768 SQFT  
 SCALE: 1/4" = 1'-0"  
 Lot 16