



FRONT ELEVATION


ALL ROOF FINISHES ARE
6 1/2 FTCH W/ 2" O' OVERHANGS

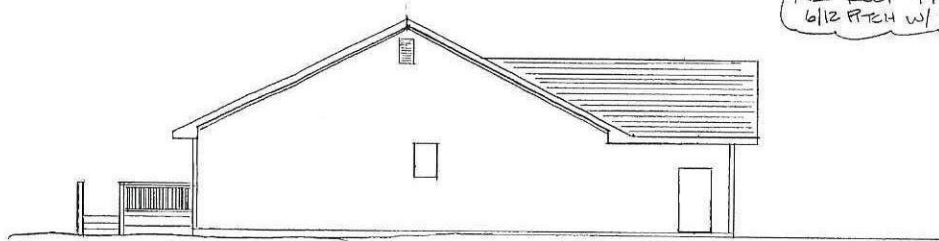


LEFT SIDE ELEVATION
SCALE: 1/8" = 1'-0"

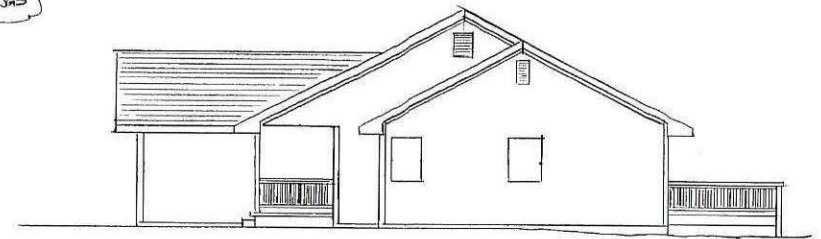

RIGHT SIDE ELEVATION
SCALE: 1/8" = 1'-0"

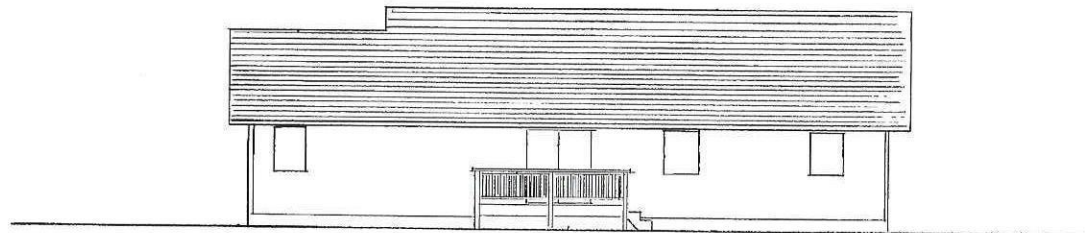


REAR ELEVATION
SCALE: 1/8" = 1'-0"

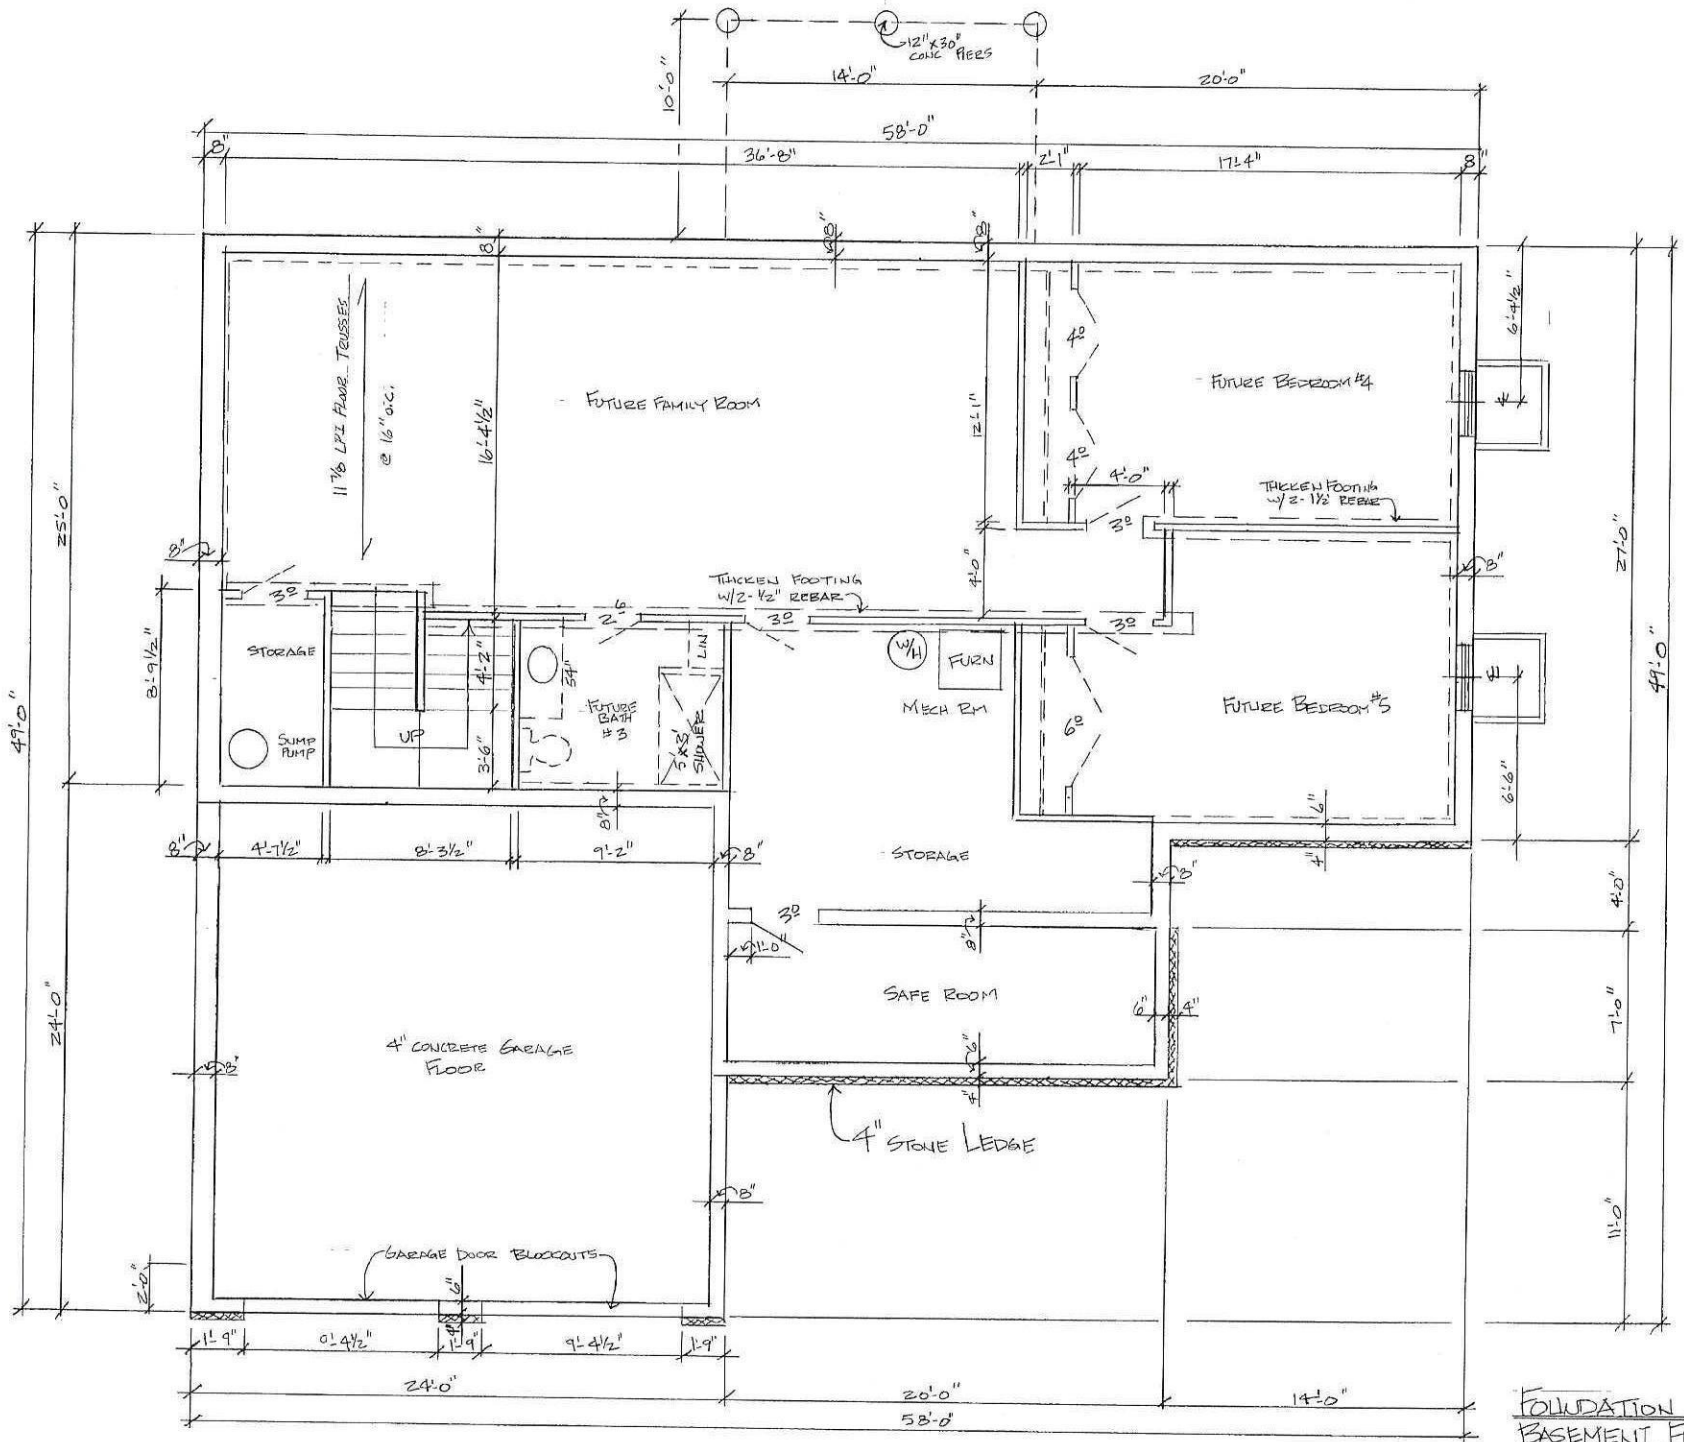

FOUNDATION PLAN
 BASEMENT FLOOR PLAN
 SCALE: 1/4" = 1'-0"

Lot 18

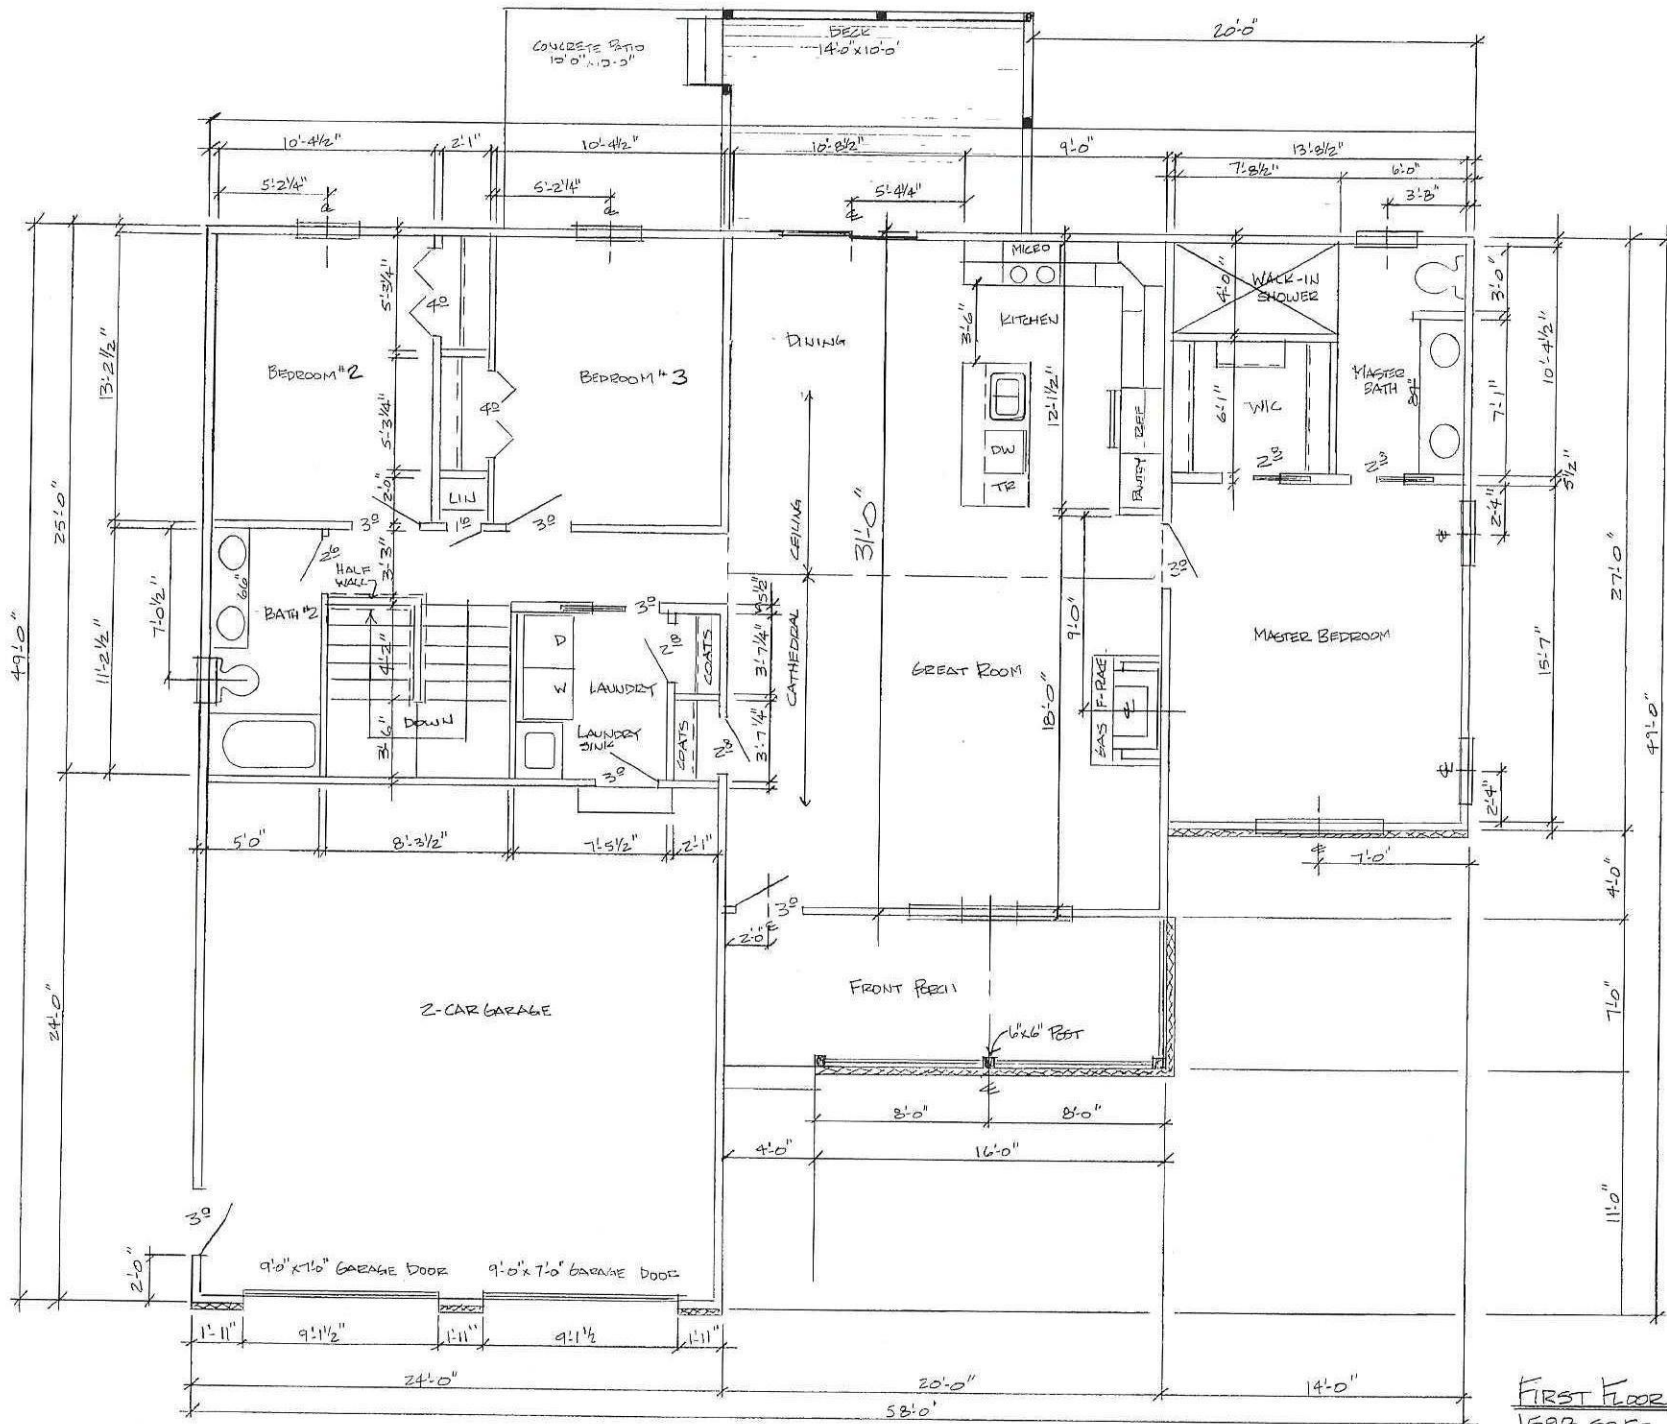

FIRST FLOOR PLAN
 1598 SQ. FT.
 SCALE: 1/4" = 1'-0"