


FRONT ELEVATION
SCALE: 1/4" = 1'-0"

ALL ROOF PITCHES ARE 6/12
W/ 2'-0" OVERHANGS



LEFT SIDE ELEVATION
SCALE: 1/8" = 1'-0"

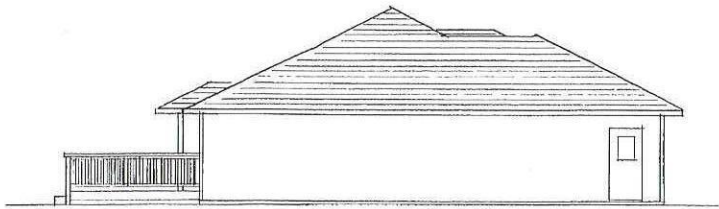


RIGHT SIDE ELEVATION
SCALE: 1/8" = 1'-0"




REAR ELEVATION
SCALE: 1/8" = 1'-0"

Lot 19

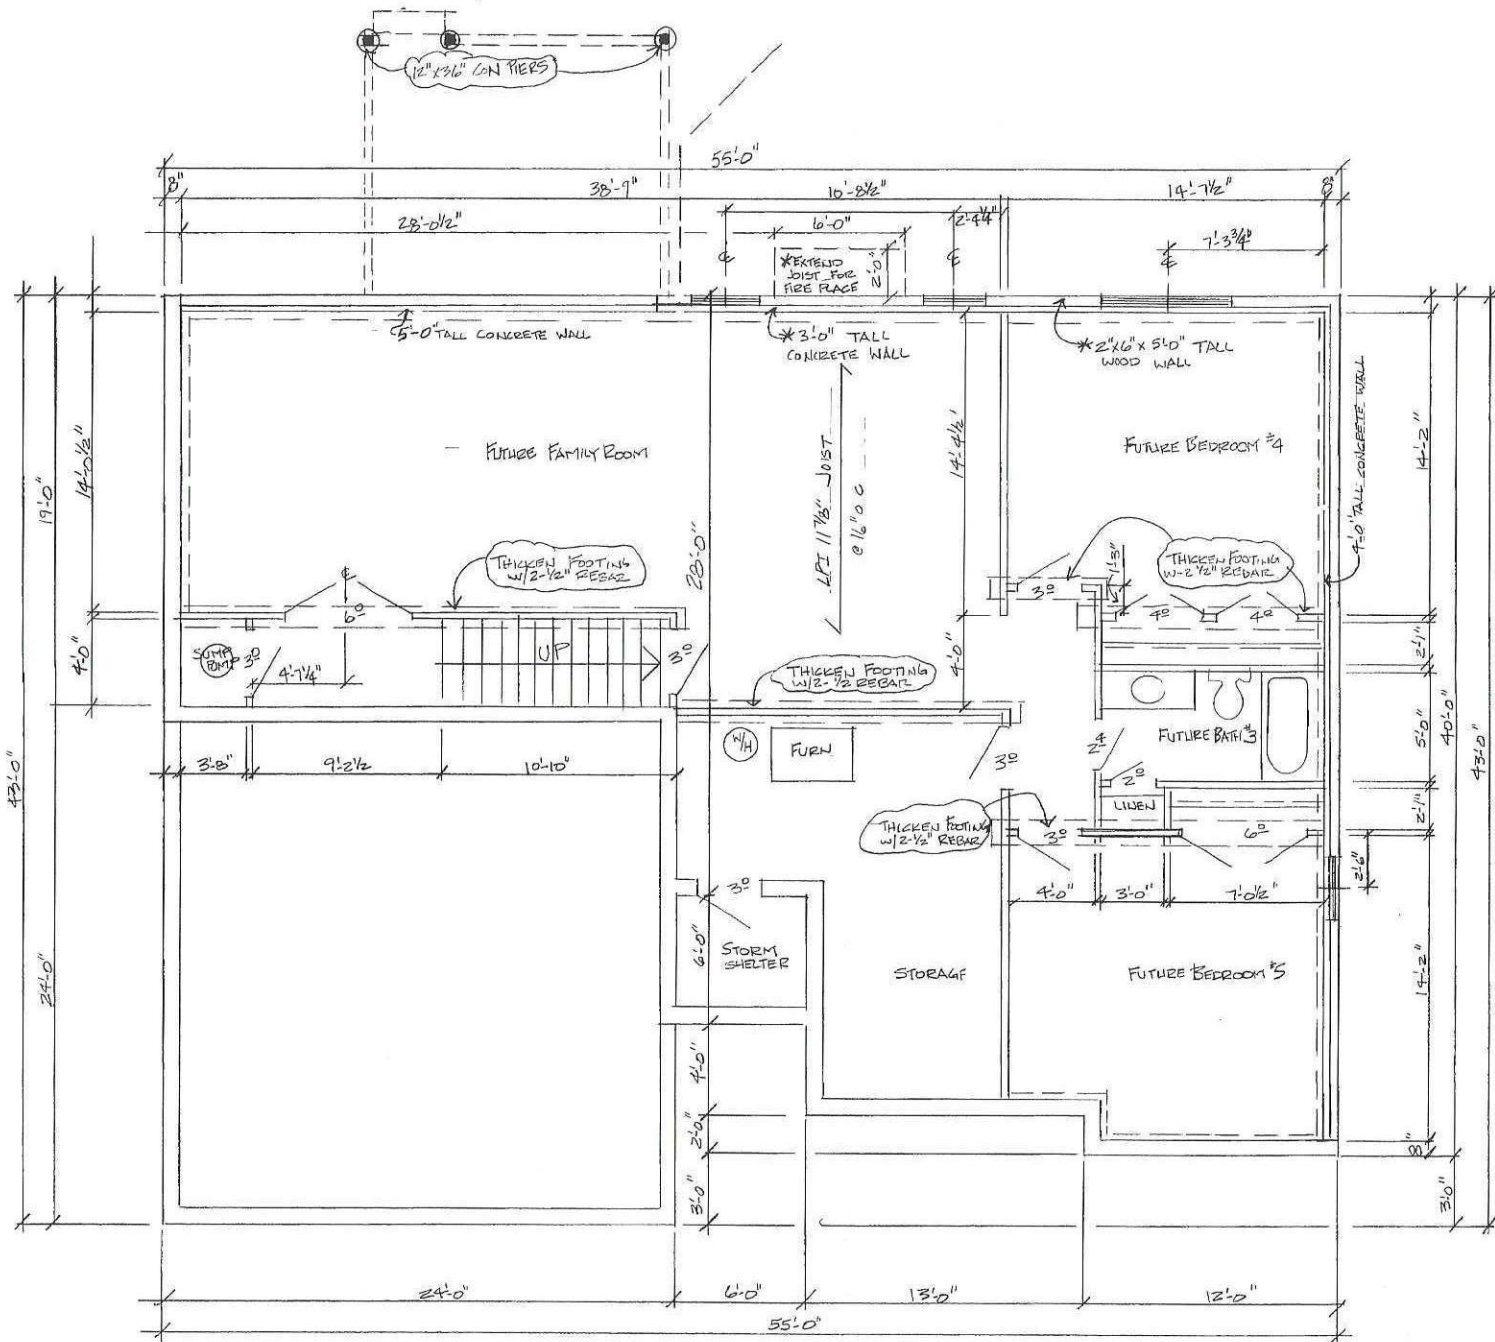

FOUNDATION/BASEMENT FLOOR PLAN
SCALE 1/4" = 1'-0"

Lot 19

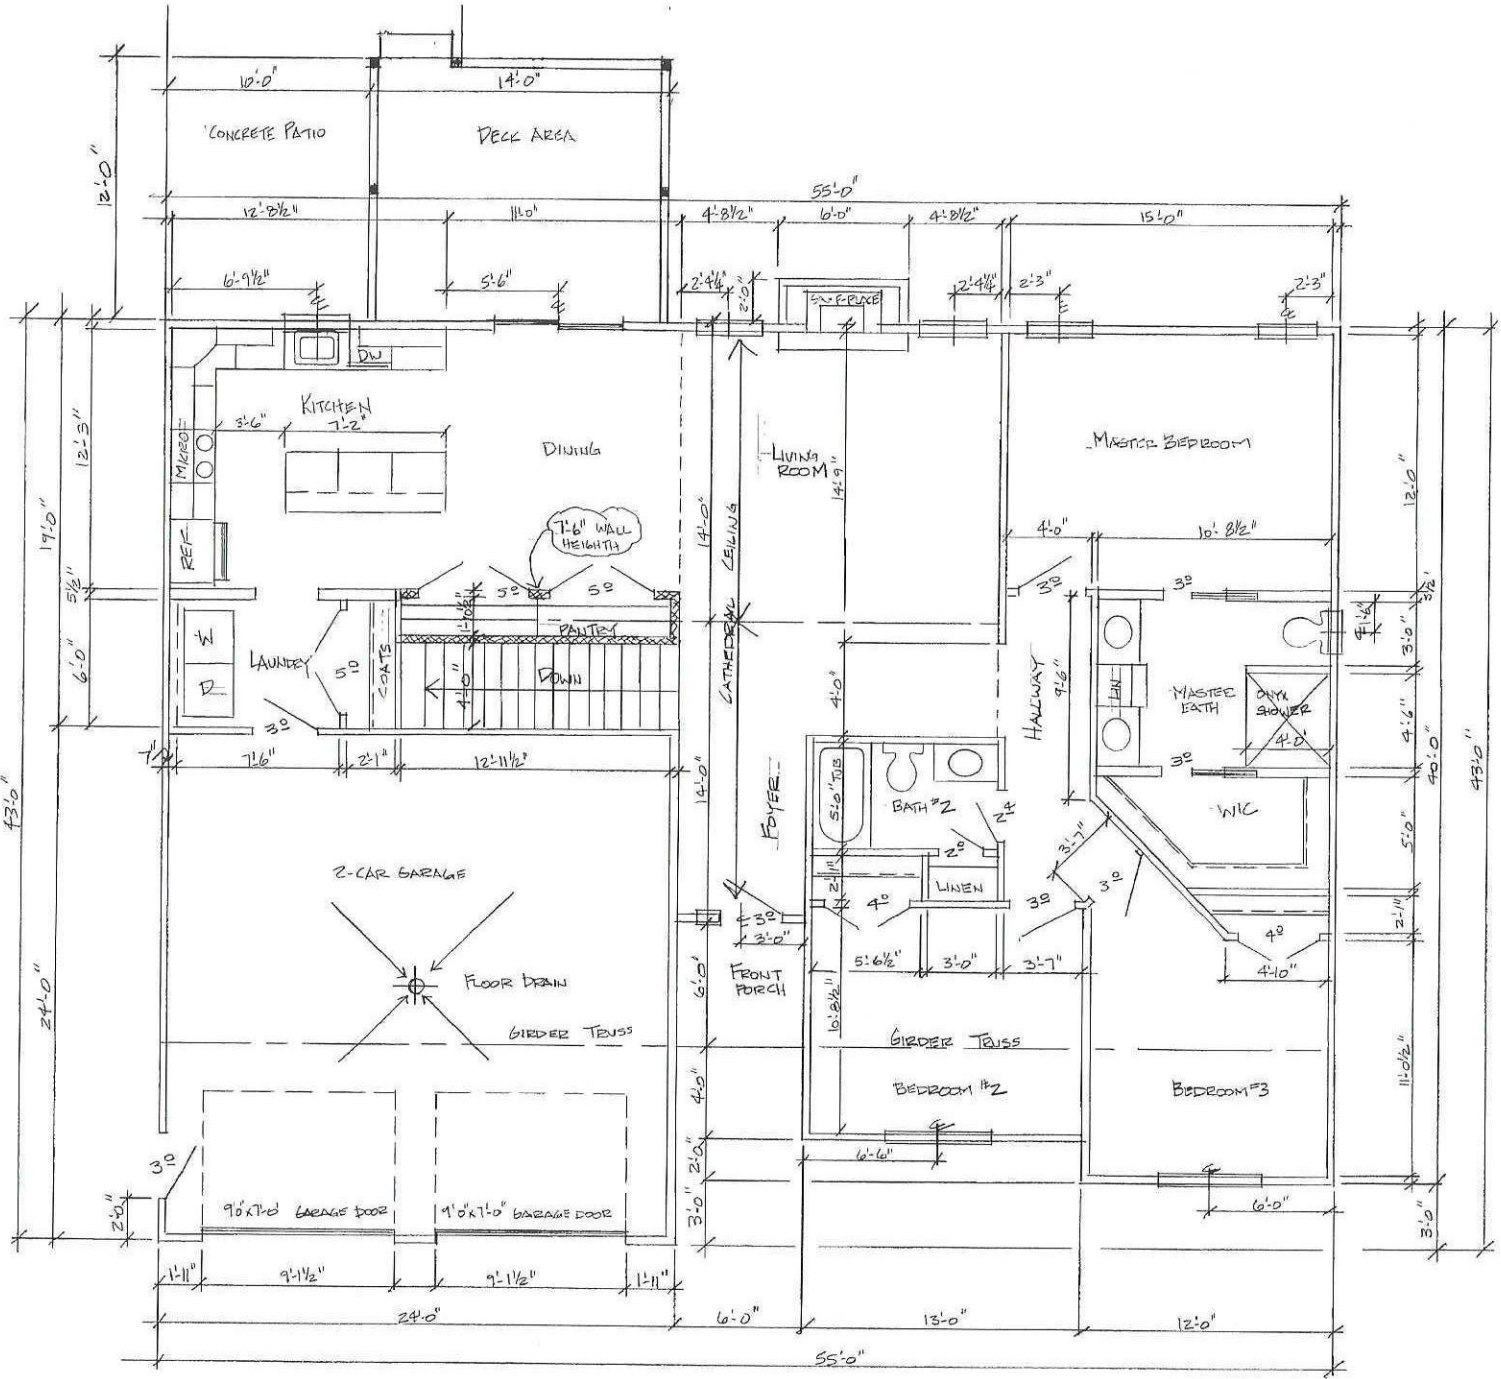

FIRST FLOOR PLAN: 1598.50 FT.
SCALE: 1/4" = 1'-0"

Lot 19