



FRONT ELEVATION  
1/4" = 1'-0"


\* ALL ROOF PITCHES ARE  
10/12 w/ 1'-0" OVERHANG  
AS PER ELEVATION

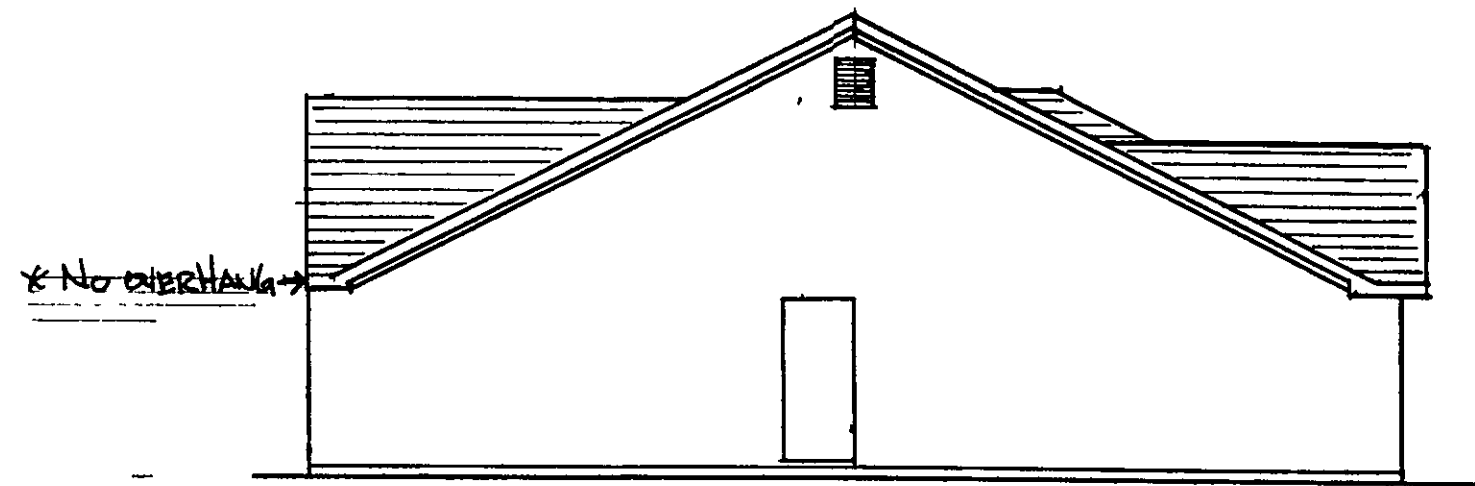

LEFT SIDE ELEVATION  
1/8" = 1'-0"

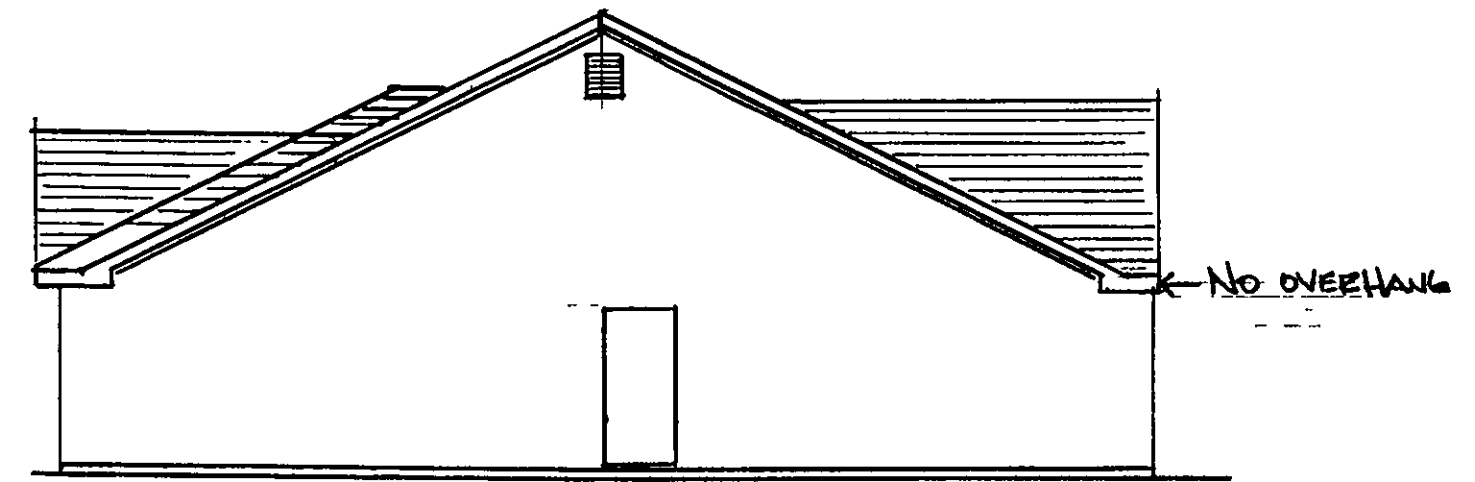

RIGHT SIDE ELEVATION  
1/8" = 1'-0"

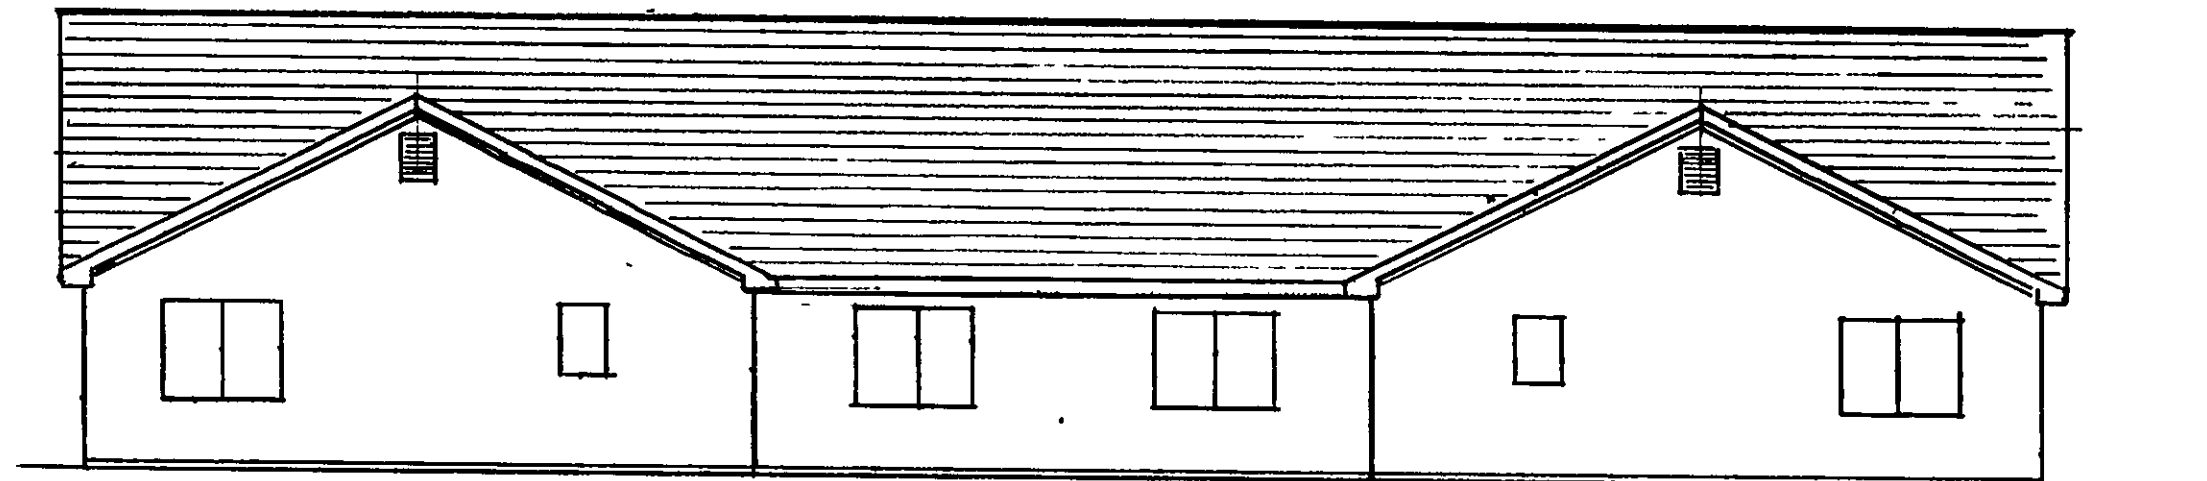

REAR ELEVATION  
1/8" = 1'-0"

